


tačne mere uzeti
na licu mesta

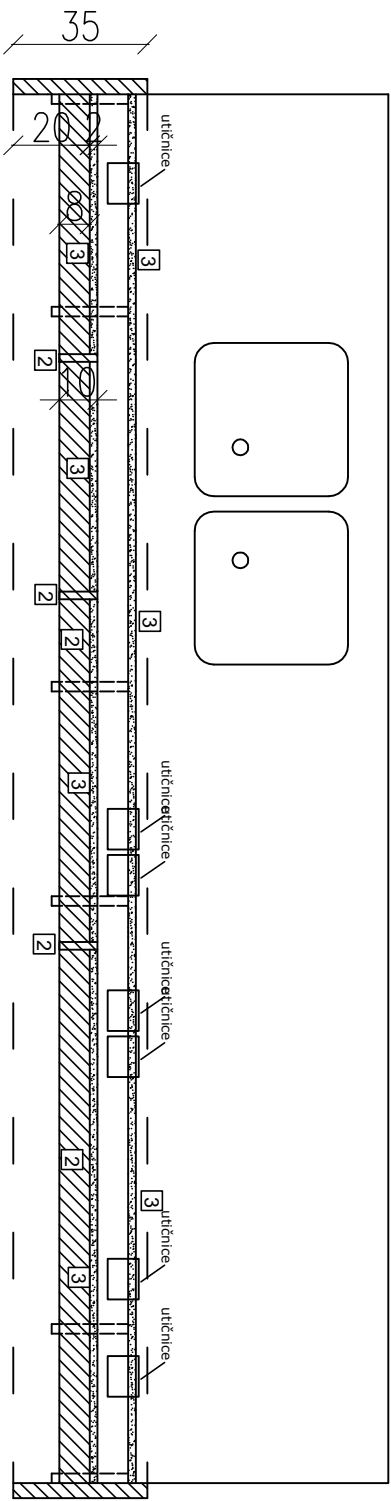

14. Šank 1 kom oblaganje postojeće konstrukcije

1 univer 36mm
Egger H 1181 ST 37
Tobacco Halifax Oak

2 univer 18mm
Egger H 1181 ST 37
Tobacco Halifax Oak

3 univer 18mm
Cleef FA 97 Condotti/Seta

